



CEMETERY AVE

CEMETERY AVE

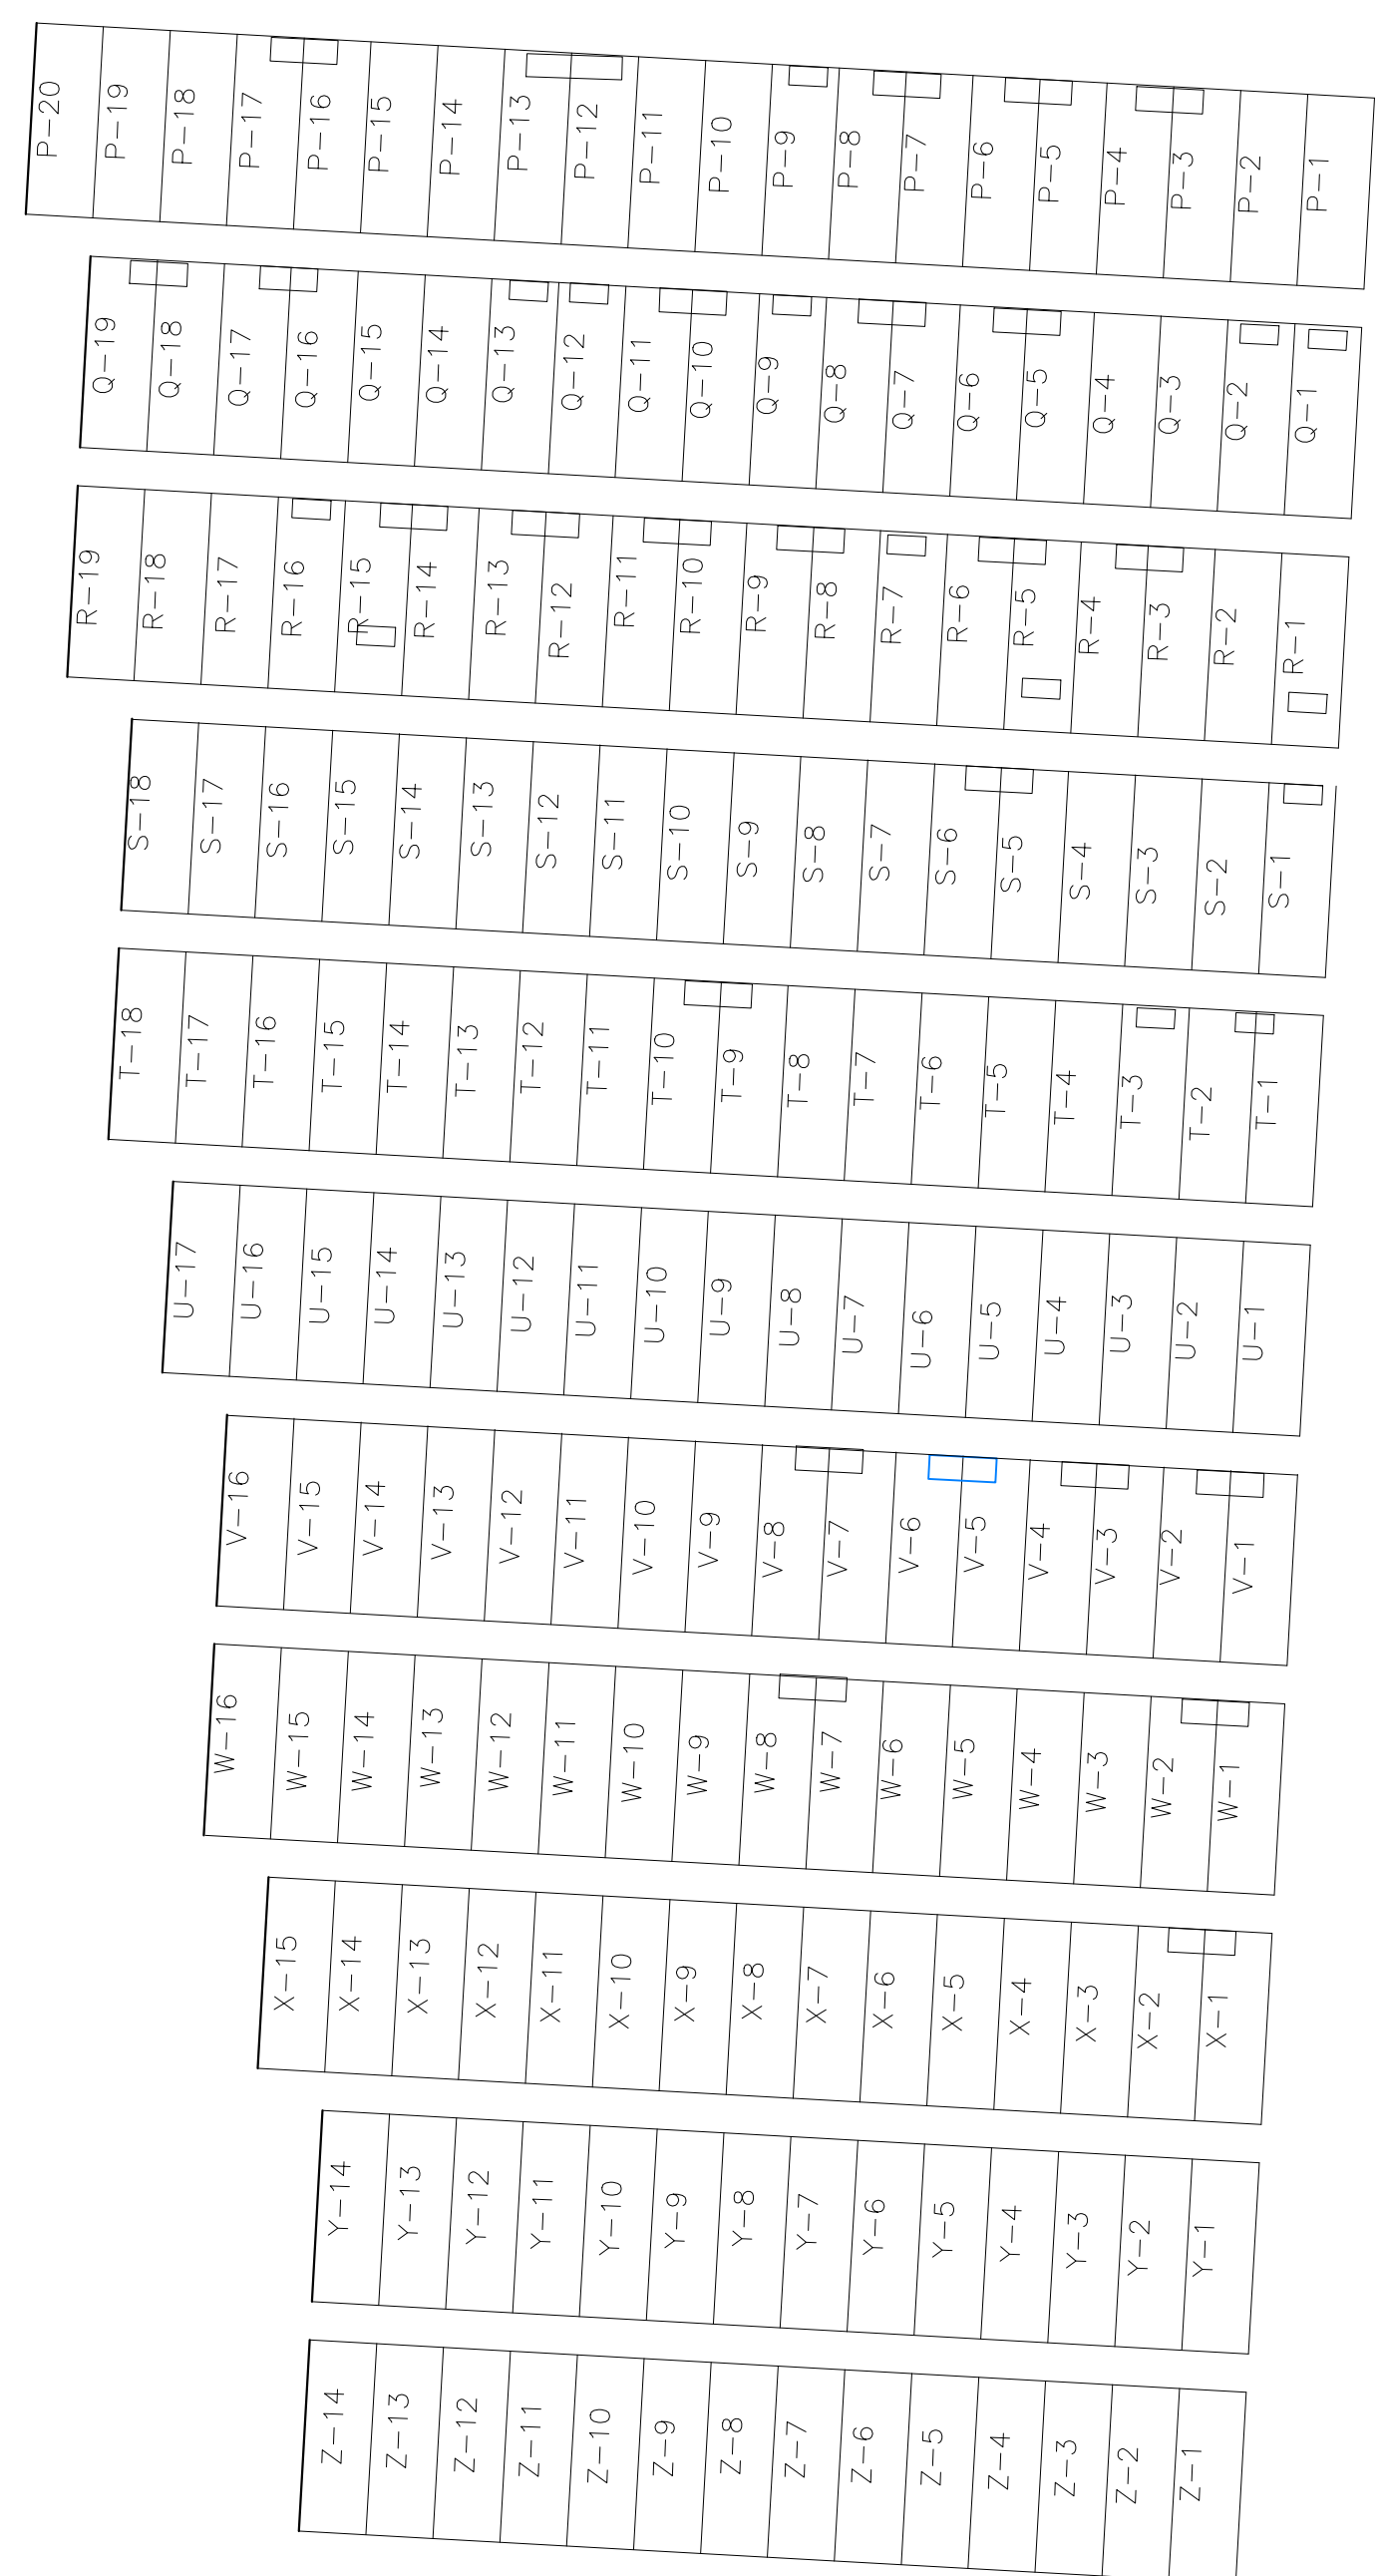

PRIMROSE

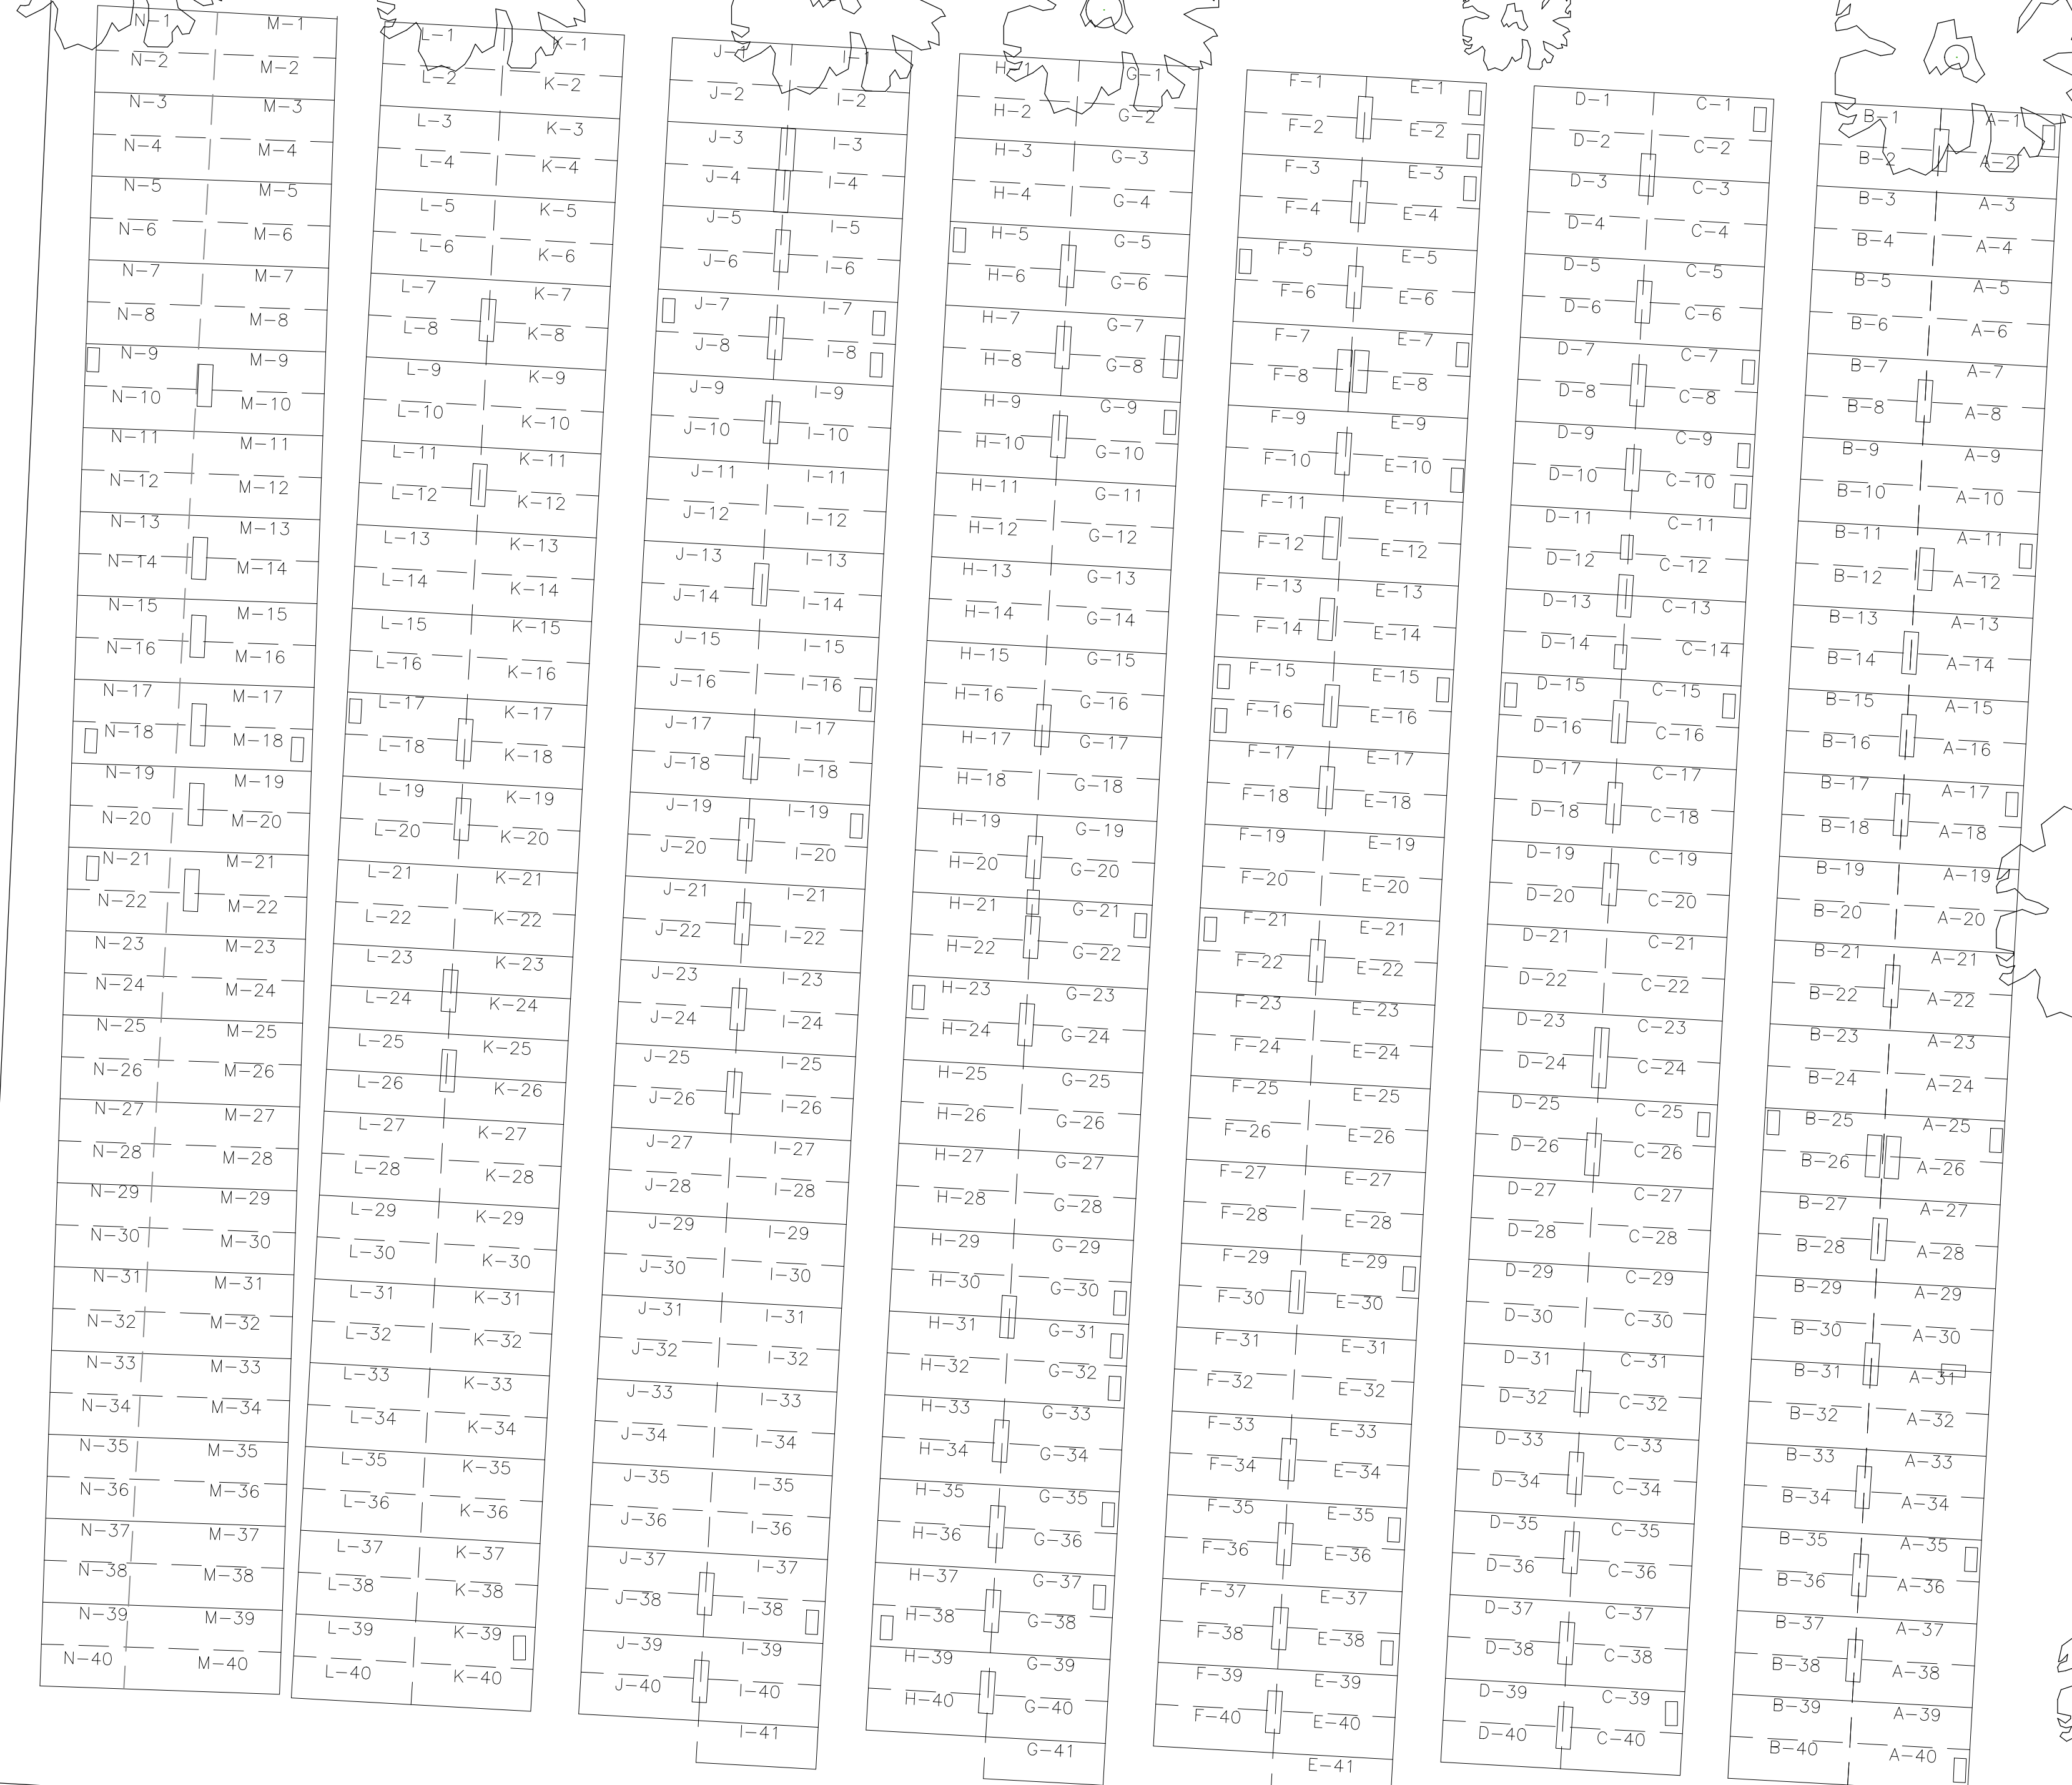

SWEET ALYSSUM

FUTURE

VETERANS DRIVE

7-854	7-783	7-782	7-711	7-710	7-674	7-638	7-602	7-602N	7-566	7-530	
7-853	7-784	7-781	7-712	7-709	7-673	7-637	7-601		7-565	7-529	
7-852	7-785	7-780	7-713	7-708	7-672	7-636	7-600	7-600N	7-564	7-528	7-528N
7-851	7-786	7-779	7-714	7-707	7-671	7-635	7-599	7-599N	7-563	7-527	7-527N
7-850	7-787	7-778	7-715	7-706	7-670	7-634	7-598	7-598N	7-562	7-526	

SECTION 7-WEST PART

MAPS OF
 ELLINGTON CENTER CEMETERY
 95 MAPLE STREET
 ELLINGTON, CONNECTICUT
 LANDMARK SURVEYS, LLC
 62 LOWER BUTCHER RD ~ 860-875-8204
 ELLINGTON, CONNECTICUT

DRAWN BY R.L.D.	SCALE 1"=10'	DATE 4/5/2023	JOB NO. 917-6	SHEET NO.
--------------------	-----------------	------------------	------------------	-----------